
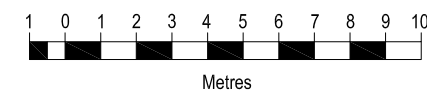


CLEARANCES/DISTANCES

DOWNSTAGE PLATFORM WIDTH	17550
UPSTAGE PLATFORM WIDTH	16750
PLATFORM DEPTH (NORMAL)	14650
PLATFORM TO REAR WALL (STALLS)	34050
PLATFORM TO REAR WALL (BALCONY)	37950
PLATFORM DEPTH TO RETRACTABLES	8800
ORCH. PIT / PLATFORM EXTENSION	5840
PLATFORM HT. ABOVE FLOOR	900
PLATFORM TO HANGING RIGGING	224
PLATFORM TO US CEILING	174
LOADING DOORS WIDTH	2300
LOADING DOORS HEIGHT	2350

NOTES

ORCHESTRA PIT / PLATFORM EXTENSION  
MOVEABLE BETWEEN MAIN PLATFORM LEVEL  
AND LOWER PIT LEVEL.

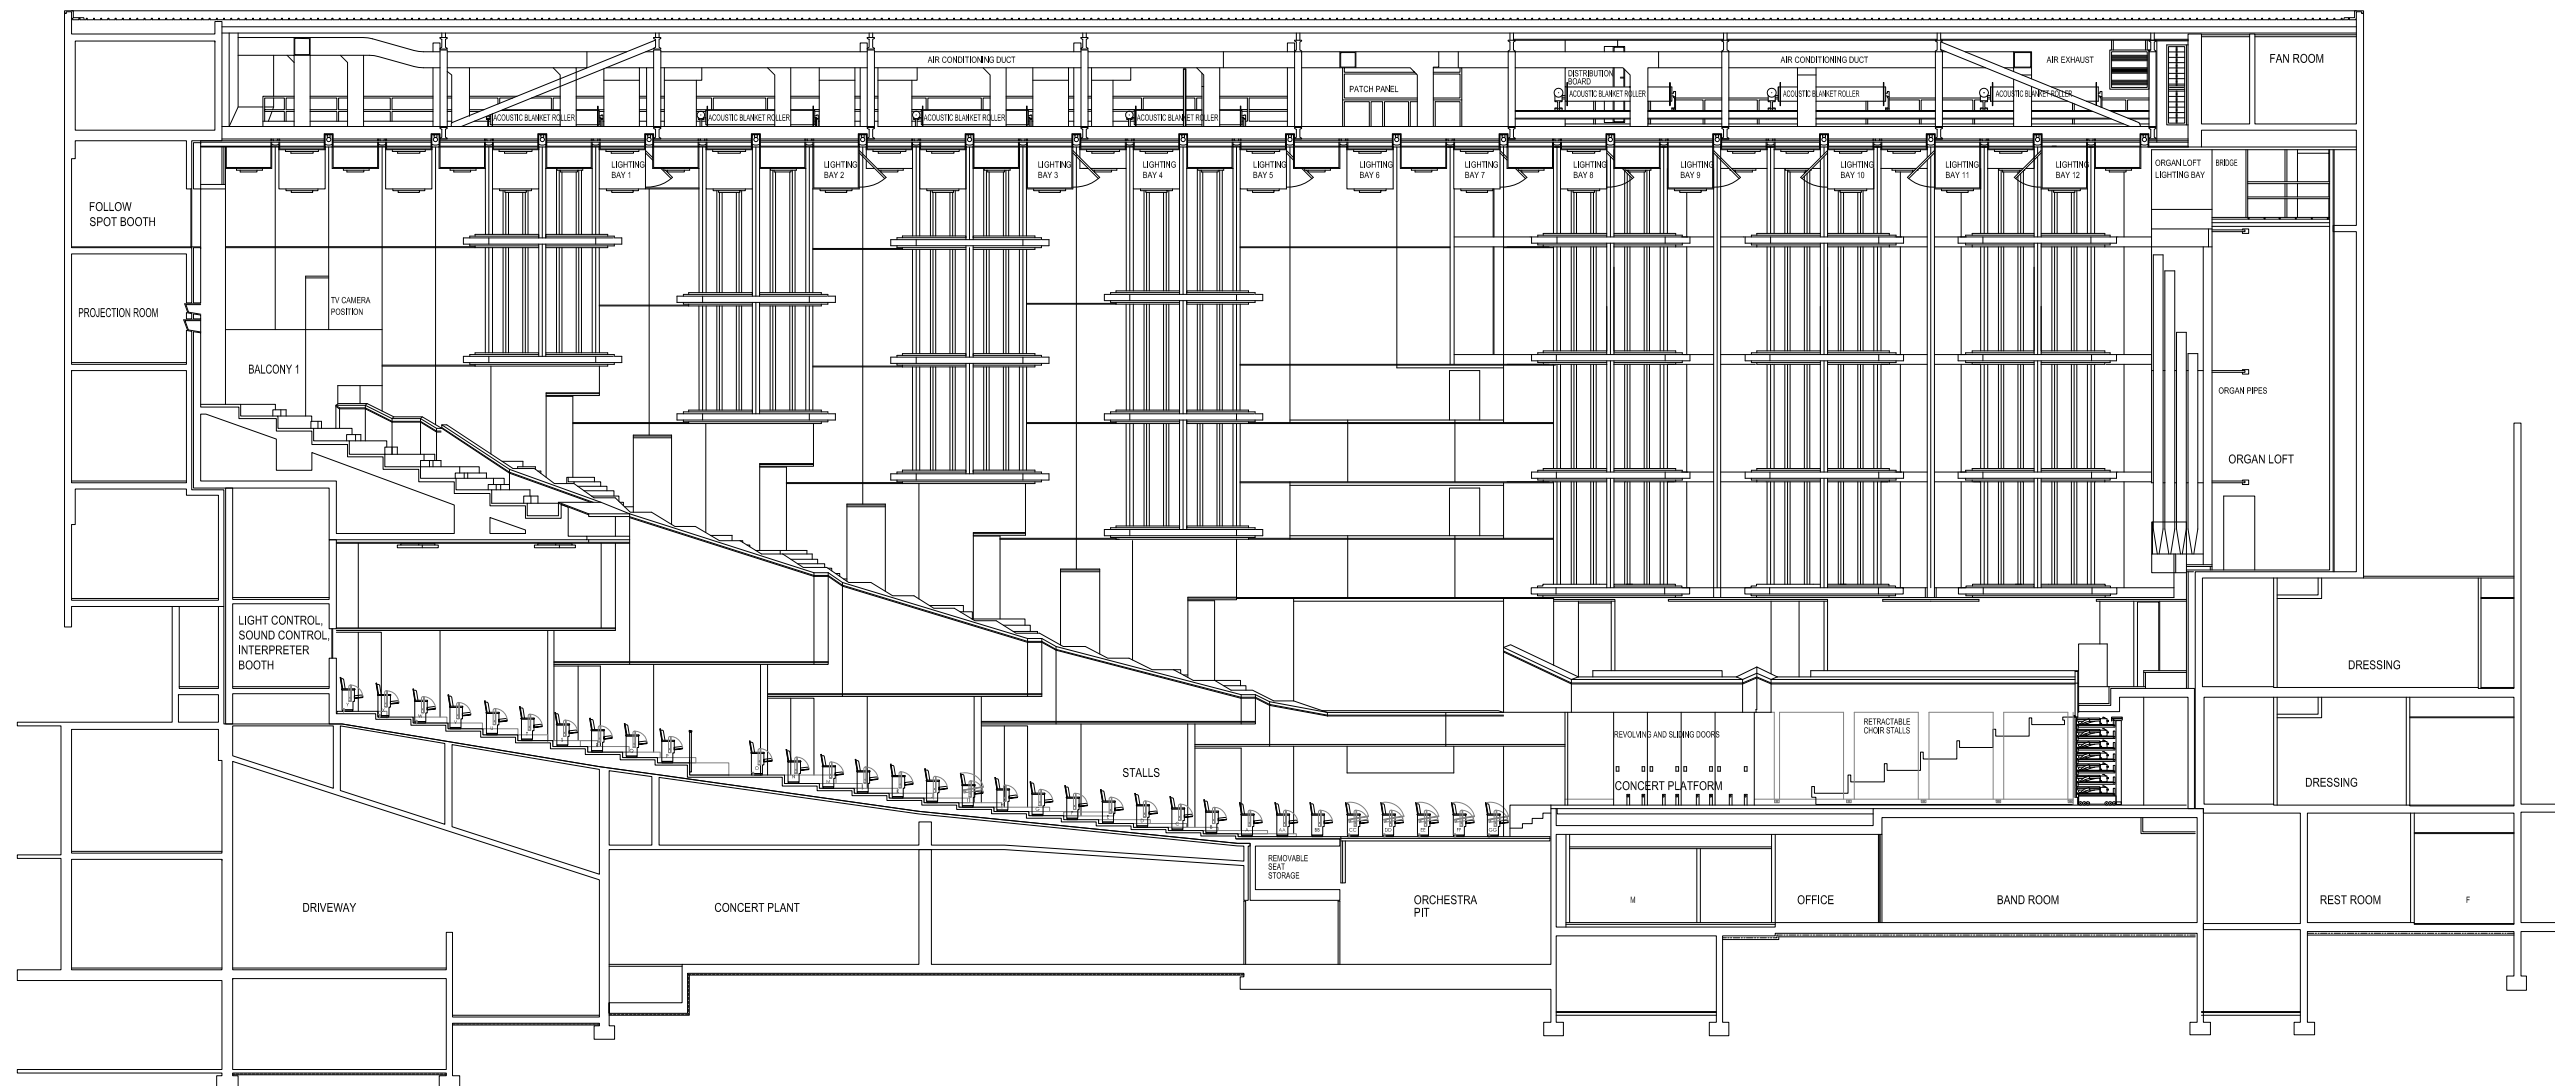

Figured Dimensions take precedent over Scaled.  
Confirm Scaled Dimensions on Site.

# QPAC

Queensland Performing Arts Centre  
Cnr Grey & Melbourne Sts  
South Bank Queensland Australia  
Telephone +61 7 3840 7444  
Facsimile +61 7 3844 1839  
www.qpac.com.au

**CONCERT HALL**

**Longitudinal  
Section  
on Centre Line**

SCALE: 1:75 @ A0 DATE: 11.10.04

DRAWN: VER CHECKED:

DRAWING No. VH-CH004